

LAY OUT PLAN OF

"GOLIAM NAGAR 8th"


REGD. NO. 2235/E

UNDER

SURAJ POOJET GRAH VIKAS NIRMAN SAHAKARI SAMITI LTD. JAIPUR

AT KURA NEAR BENAER JAIPUR (RAJ)

RADHAKISHAN PURA ROAD

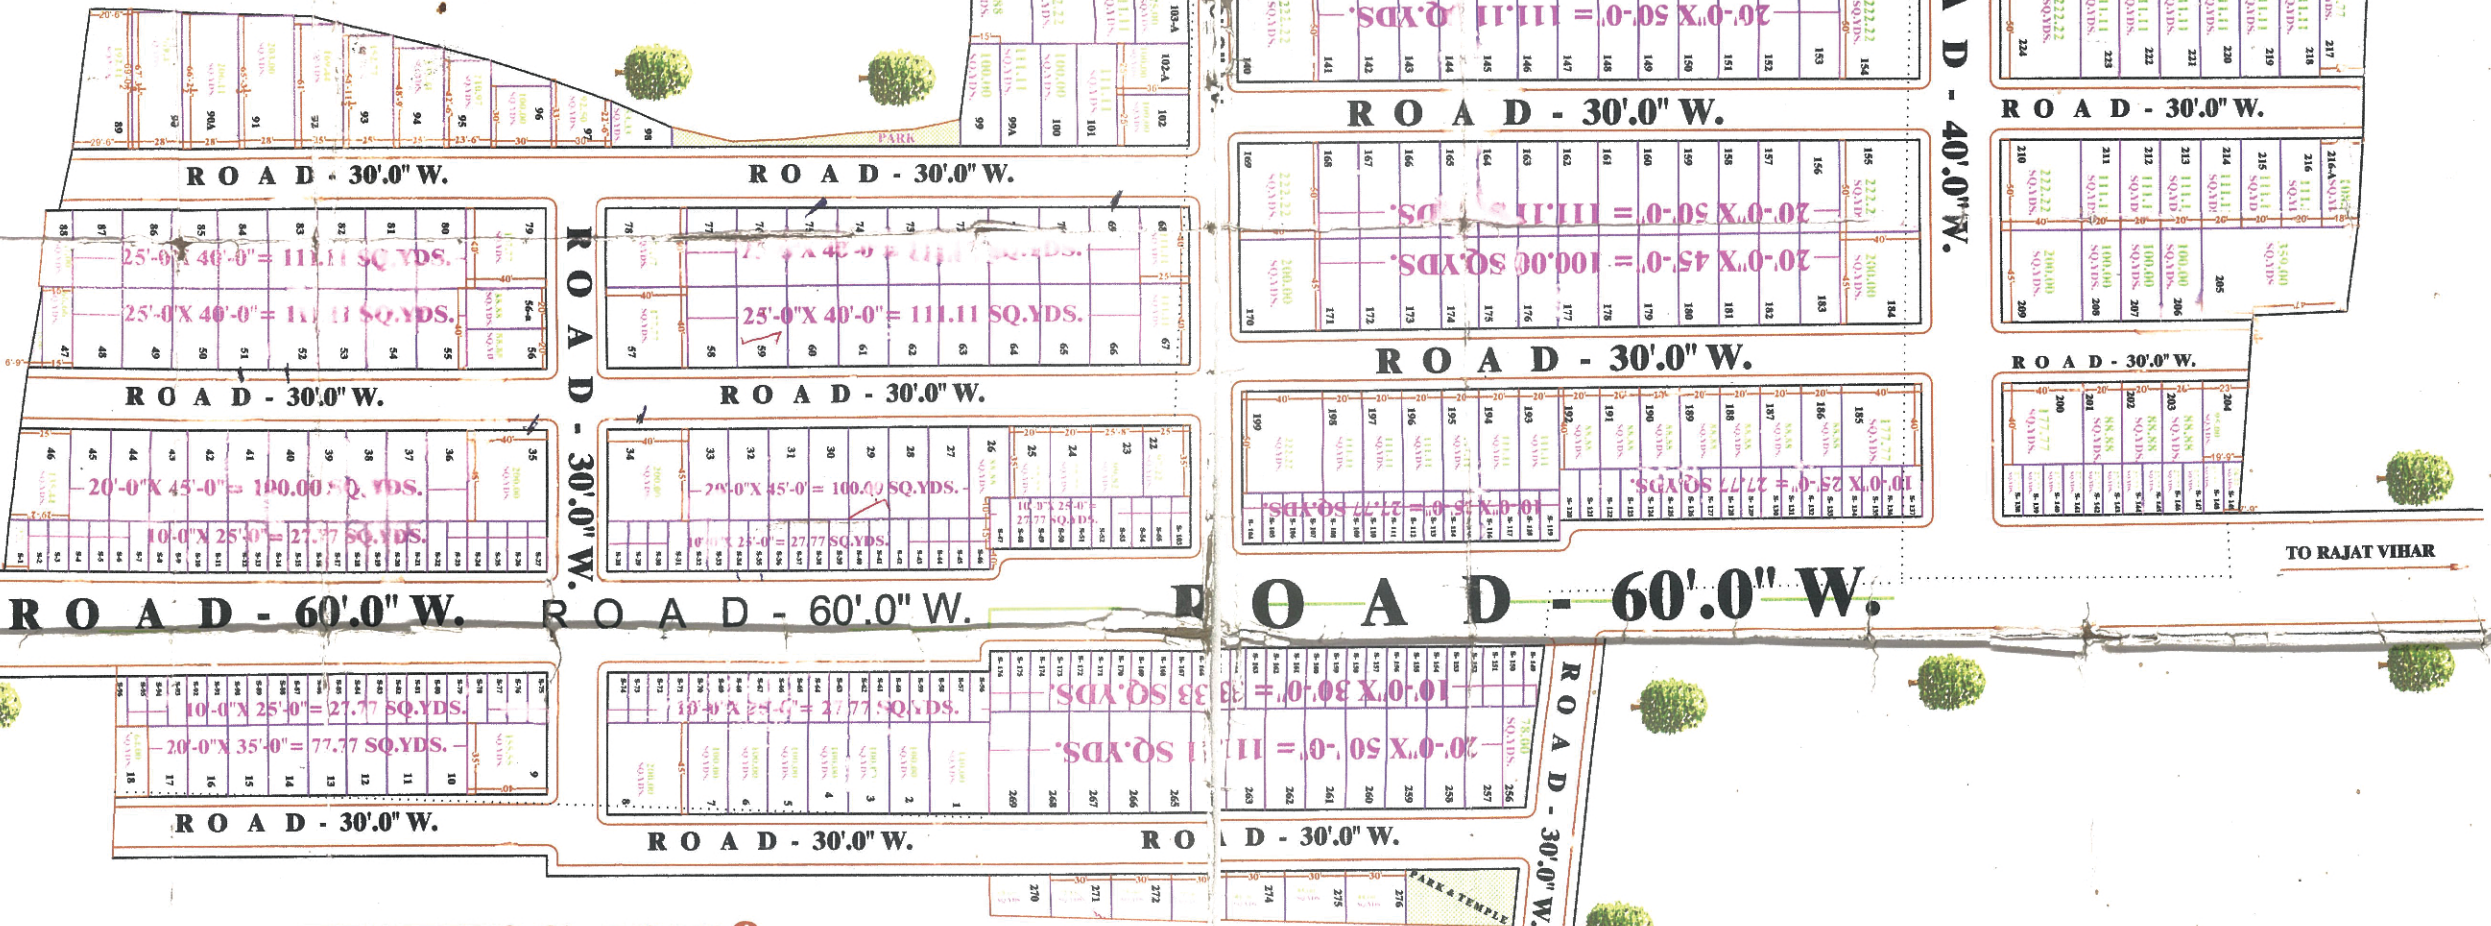

J.D.A SCHEME

FACILITIES	
1	TEMPLE & PARK
2	ENTRY GATE
3	DAMR ROAD
4	ROAD WIDTH 30.40, 60'
5	ROAD LIGHTS
6	GREENARY
7	WATER
8	PLOT RATE :- 200/-
9	PLOT SIZE :- 100, 200 SQ.YDS ANY OTHER
10	LIGHT
11	SHOP SIZE 10'-0" X 5'-0" = 27.77 SQ.YDS SPAC SIZE 10'-0" X 5'-0" = 33.33 SQ.YDS
12	BETTER LOC/ION

