

PROPOSED LAY- OUT- PLAN OF



" MANGAL SAROVER "

AT MAHESHWAS KALA, ROAD, JAIPUR (RAJ.)

UNDER:-

BAPU COLONY GRAH NIRMAN SAHAKARI SAMITI LTD. JAIPUR

REGD.NO:-2951 / L

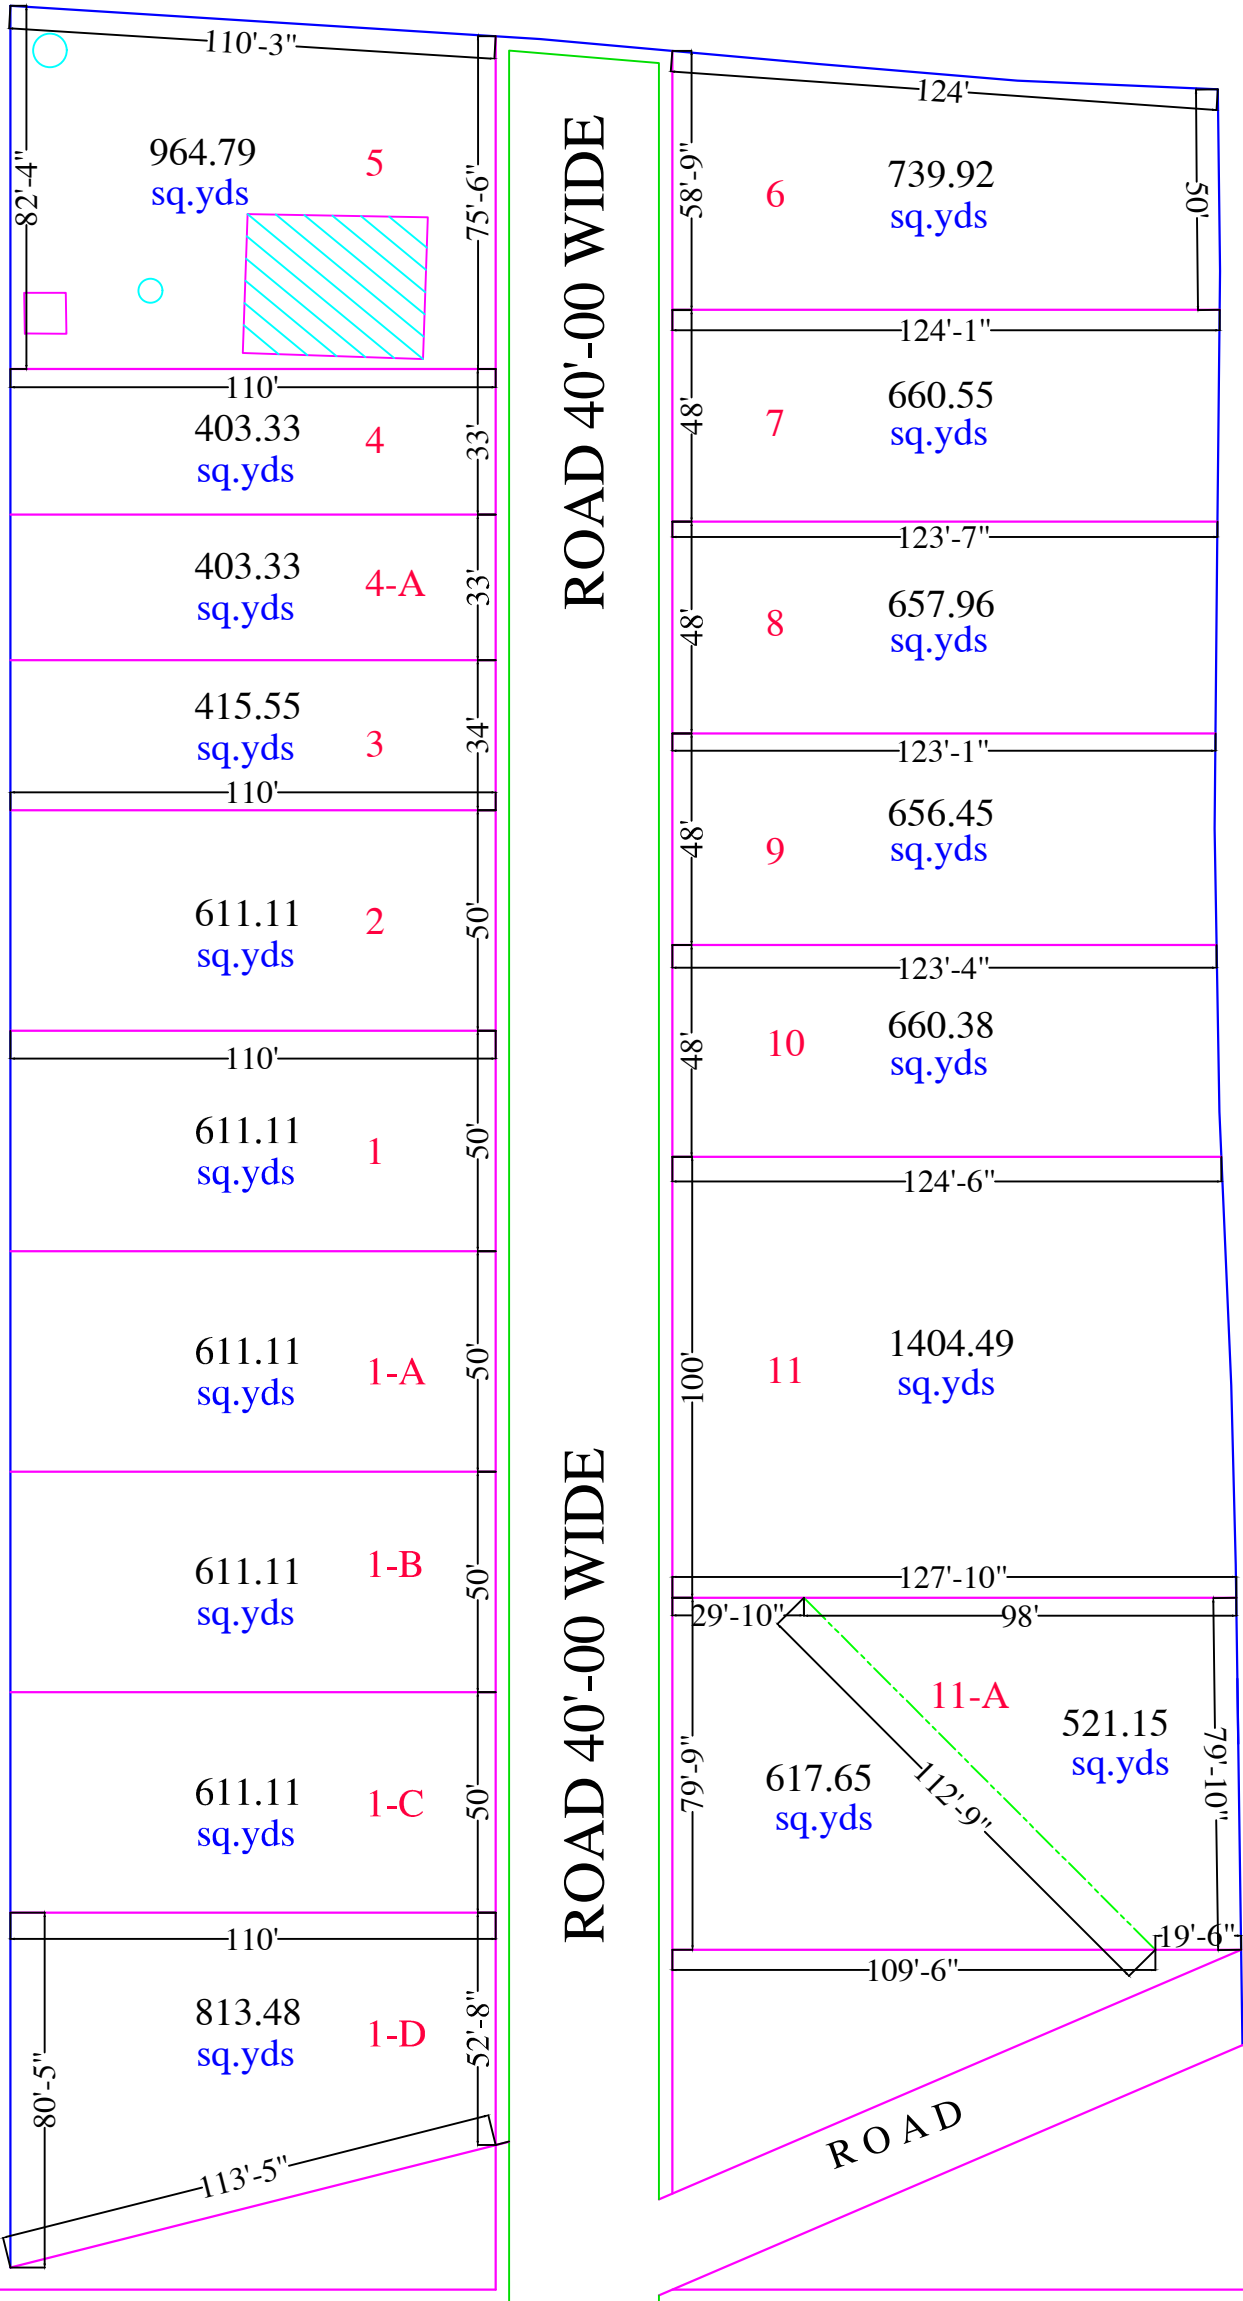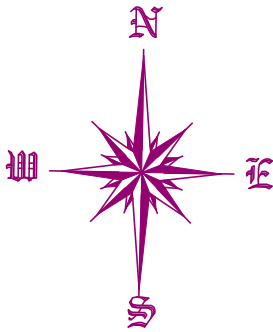

OTHER LAND

OTHER LAND

OTHER LAND

TO MAHESHWAS

ROAD 100'-00 WIDE

TO ROJDA