


LEGEND	
	CULVERT
	OPEN DRAIN
	CHABUTRA
	HT LINE
	SEVER VENTILETER
	KM STONE
	FOOTPATH
	HAND PUMP
	FENSING
	FIELD BOUNDARY
	W.B.M. ROAD
	B.T. ROAD
	KATCHA RASTA
	BORING
	WELL
	WATER TANK
	MAIN HOLE
	TRAFFIC SIGNAL
	TIN SHADE
	COMPOUND WALL
	BUILDINGS
	TEMPLE
	DRAIN
	TREE
	L.T. POLE
	LAMP POST/ROAD LIGHT
	ELECTRIC POLE/E.B.
	TELEPHONE POLE/T.B.
	TRANSFORMER
	RAILWAY LINE
	OFC
	DIMATATION
APPROVED BY: GOCHHRAN ESTATE DEVELOPERS	
TITLE: ESTATE DEVELOPMENT	
Surveyed By: Vyom Experts survey	
SCALE: 1:1000	
MOB NO: +918003243656 +918003200716	

KEY PLAN

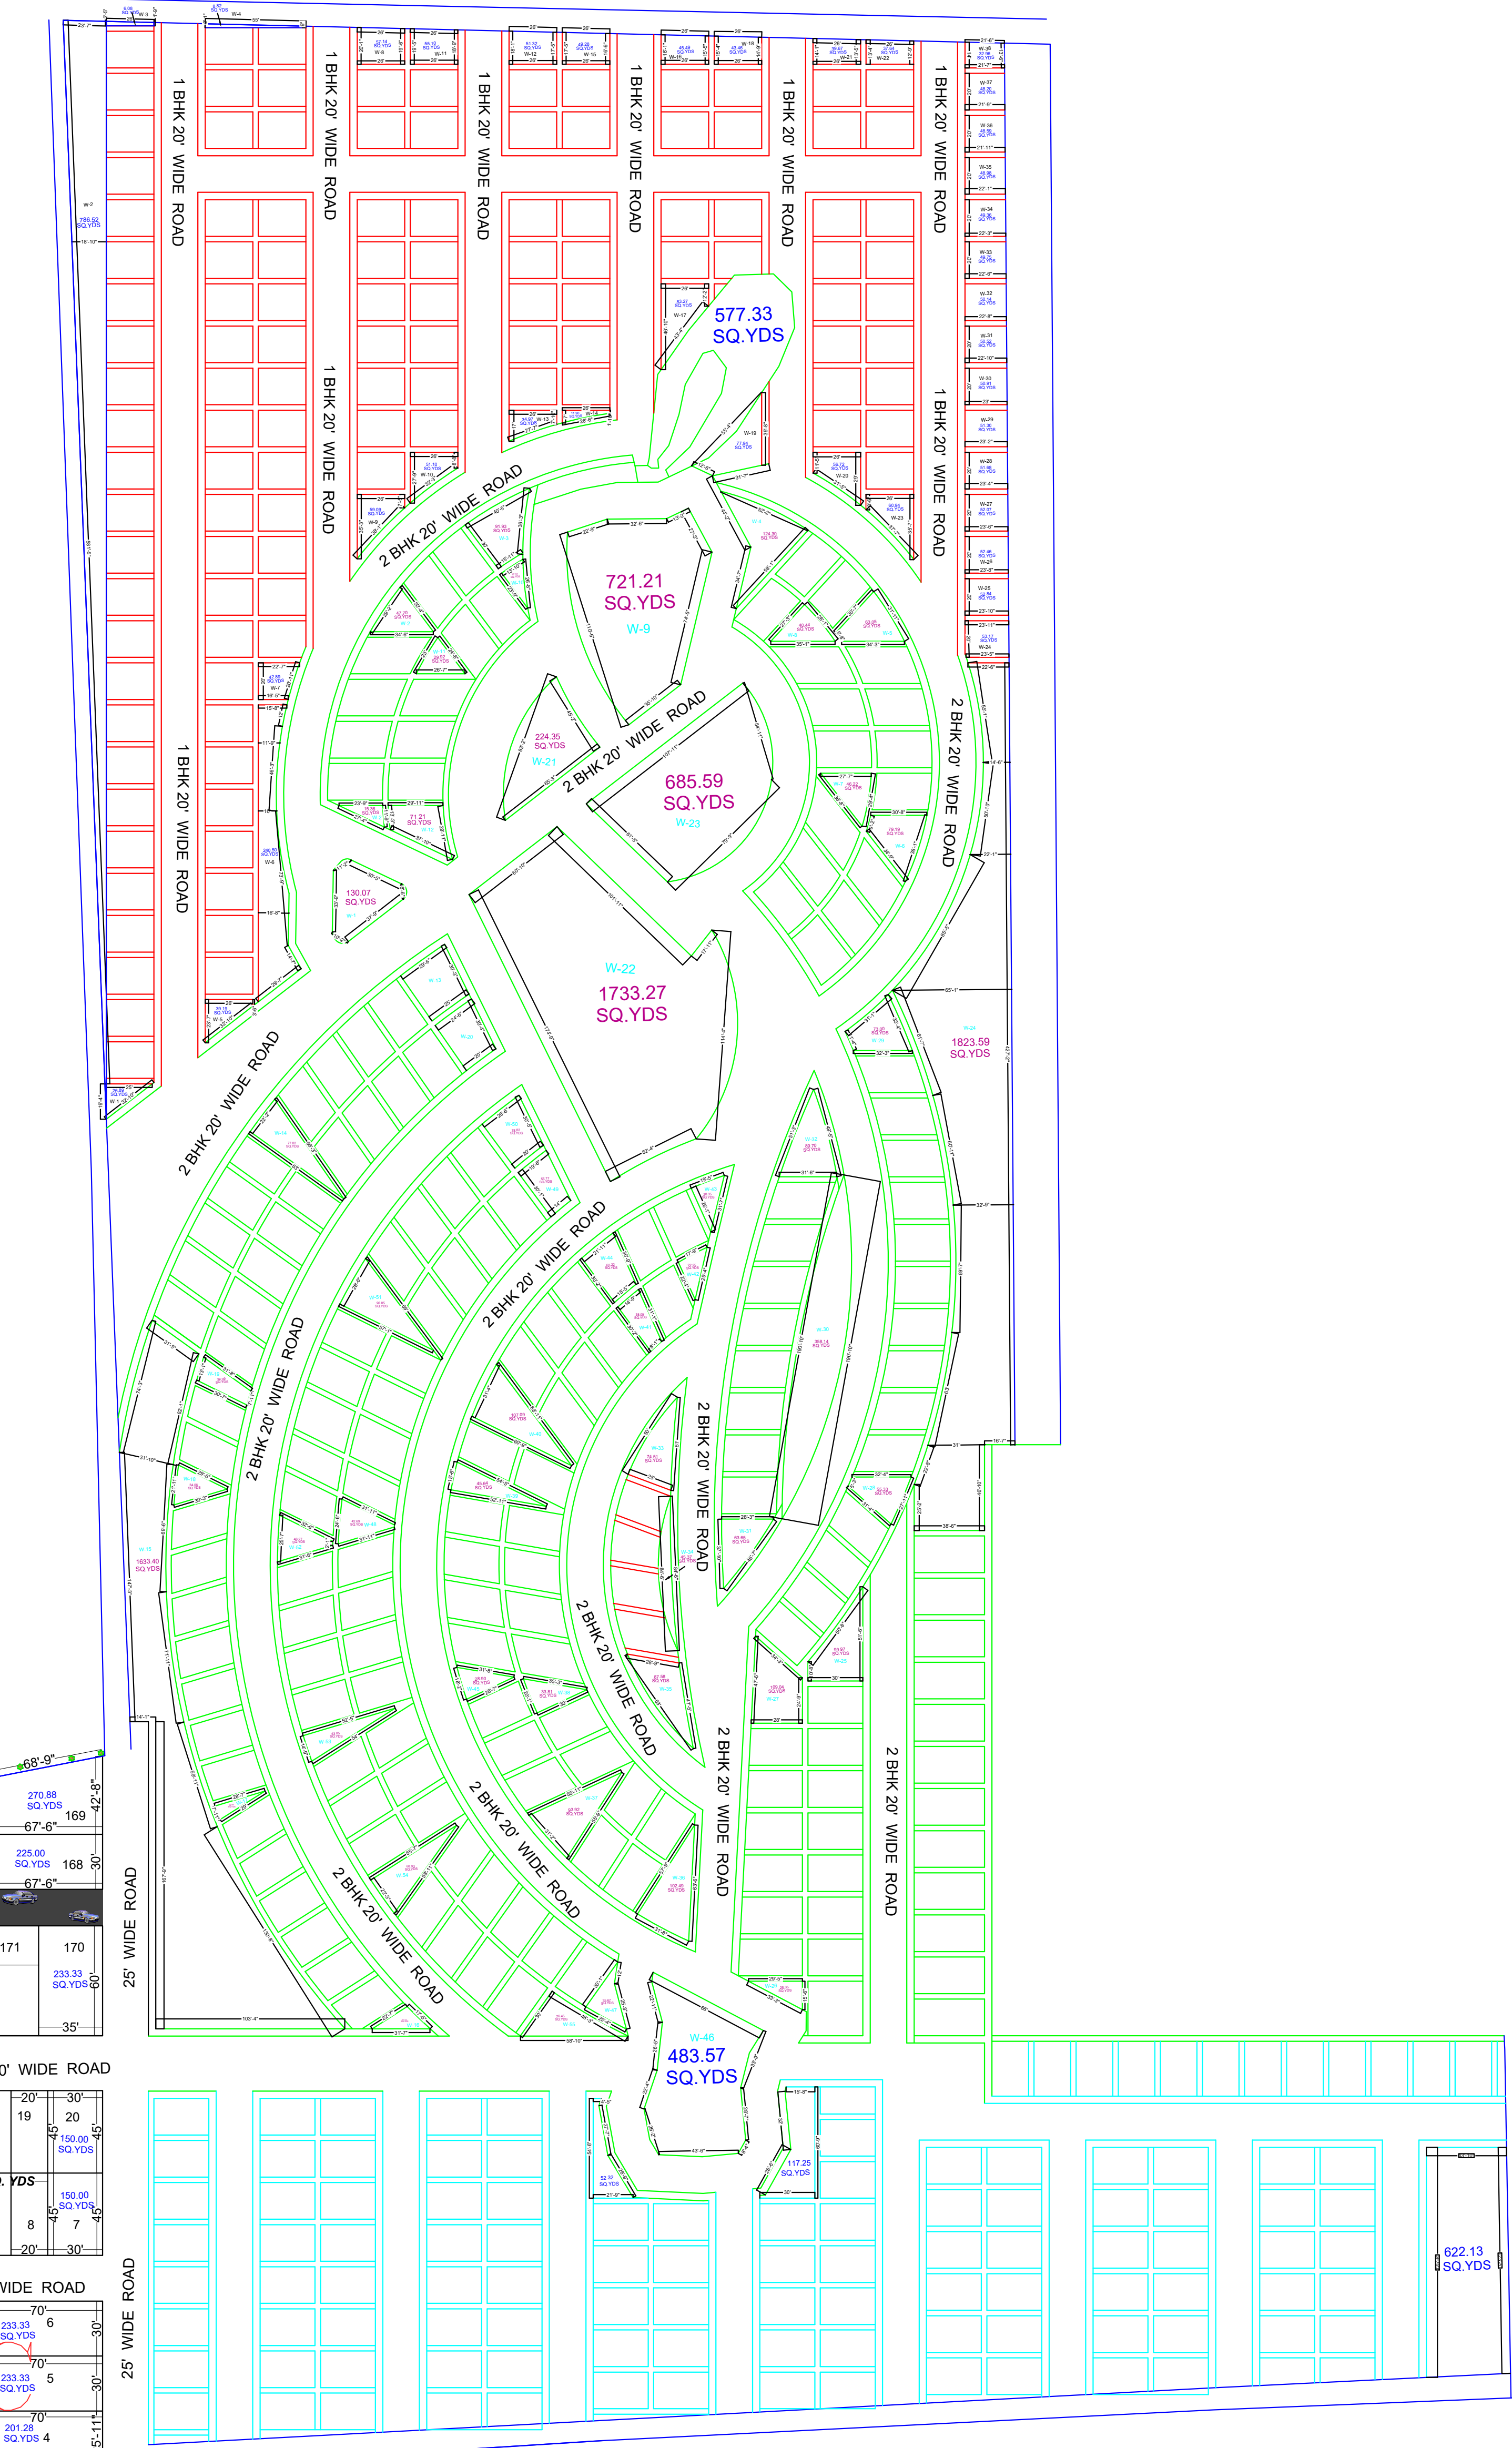

PROPOSED LAND FOR HOUSING
SOCIETY

LAYOUT PLAN

॥ आदि व्रिन्दवन ॥

AT VILL: AATAS BANGER, DEVI AATAS ROAD,VRINDAVAN, DIST:MATHURA,



PROPOSED LAND
FOR
SCHOOL

